



CITY OF ODESSA 4" COMPOUND METER  
 AND CAST-IN-PLACE CONCRETE VAULT  
 ASSEMBLY FOR DOMESTIC USE ONLY  
 (NON TRAFFIC)

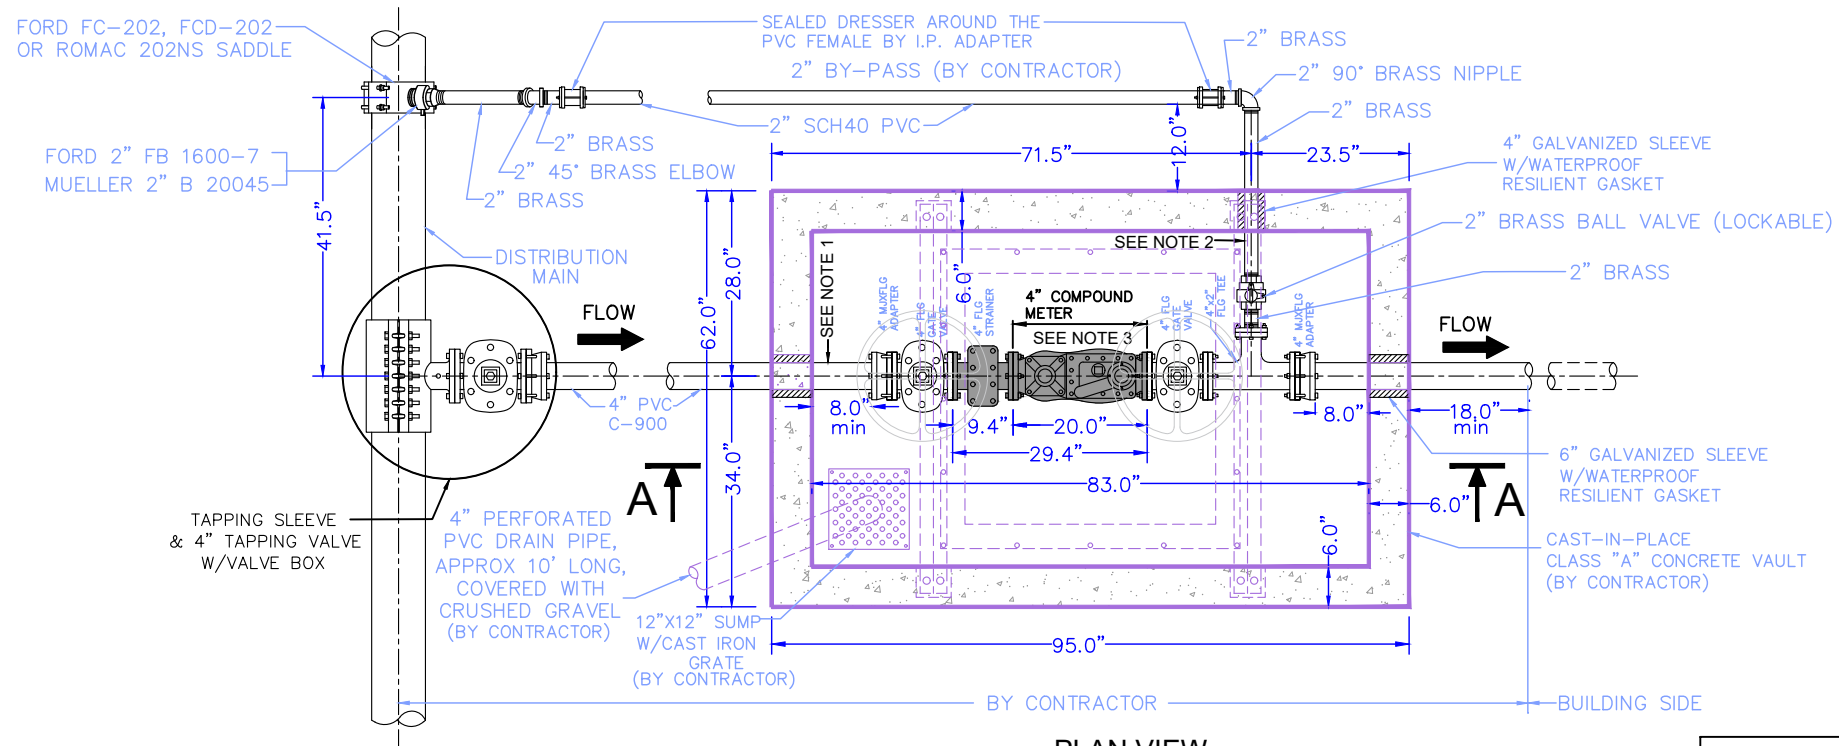

PLAN VIEW

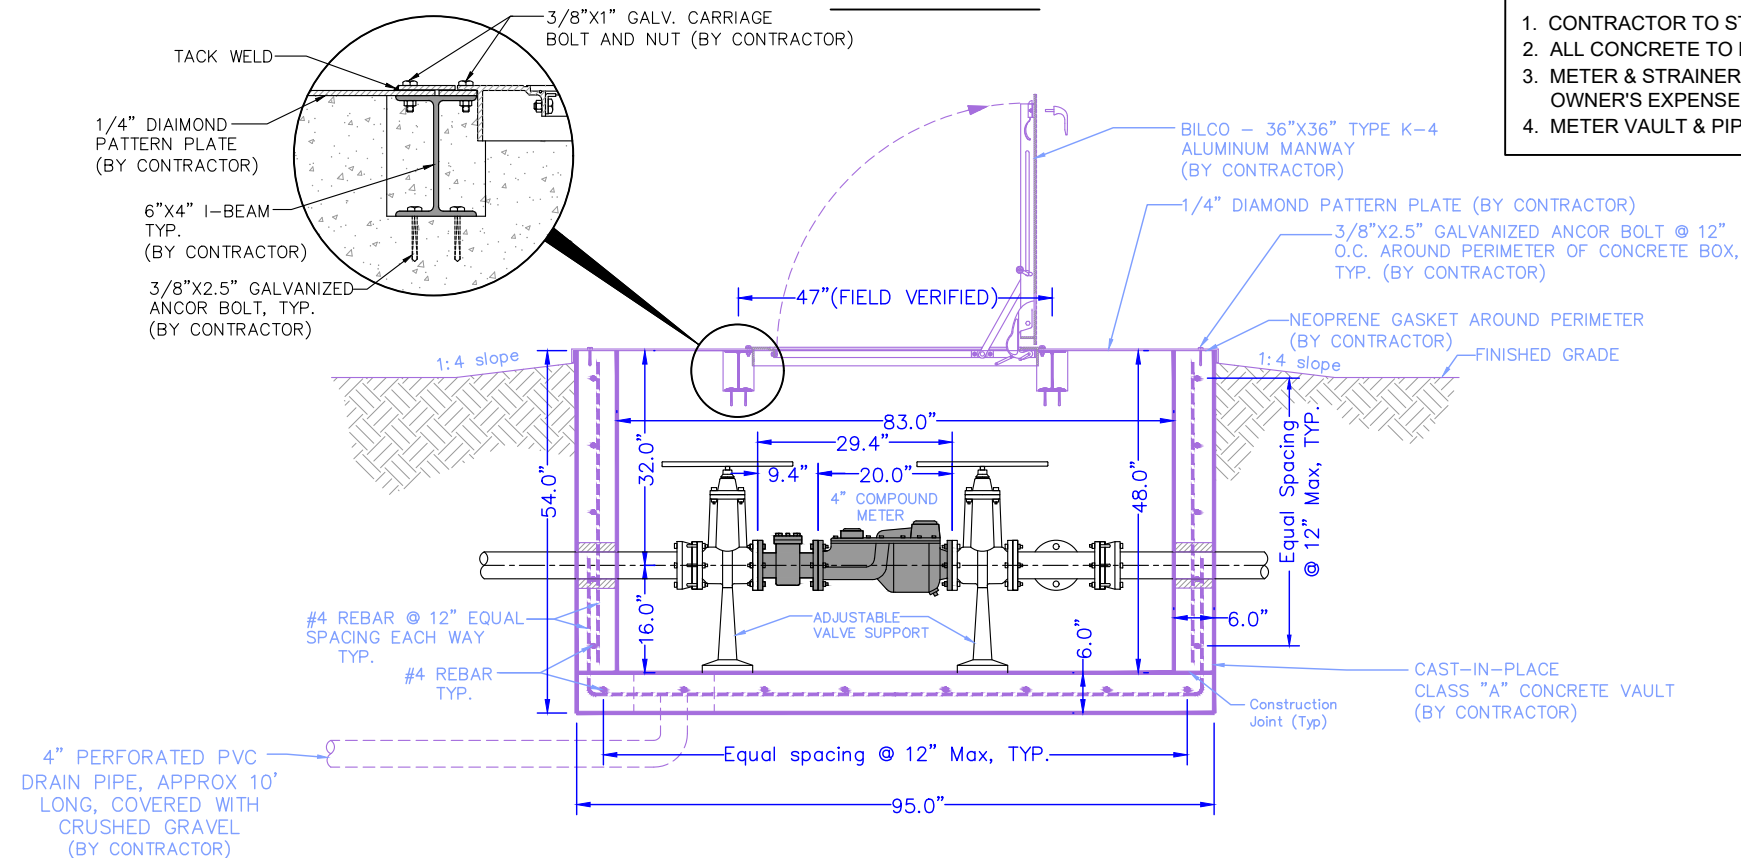

SECTION A-A  
 REINFORCEMENT AND COVER

- GENERAL NOTES:
1. CONTRACTOR TO STUB-IN MINIMUM OF 18" OF 4" PVC C 900
  2. ALL CONCRETE TO BE 3600 psi.
  3. METER & STRAINER ASSEMBLY TO BE SUPPLIED AND INSTALLED BY THE CITY AT OWNER'S EXPENSE
  4. METER VAULT & PIPING TO BE INSTALLED BY AN APPROVED UTILITY CONTRACTOR