
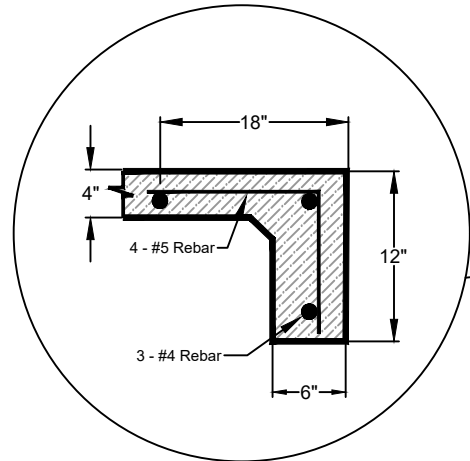


# Alley Crossing at Drainage Easement

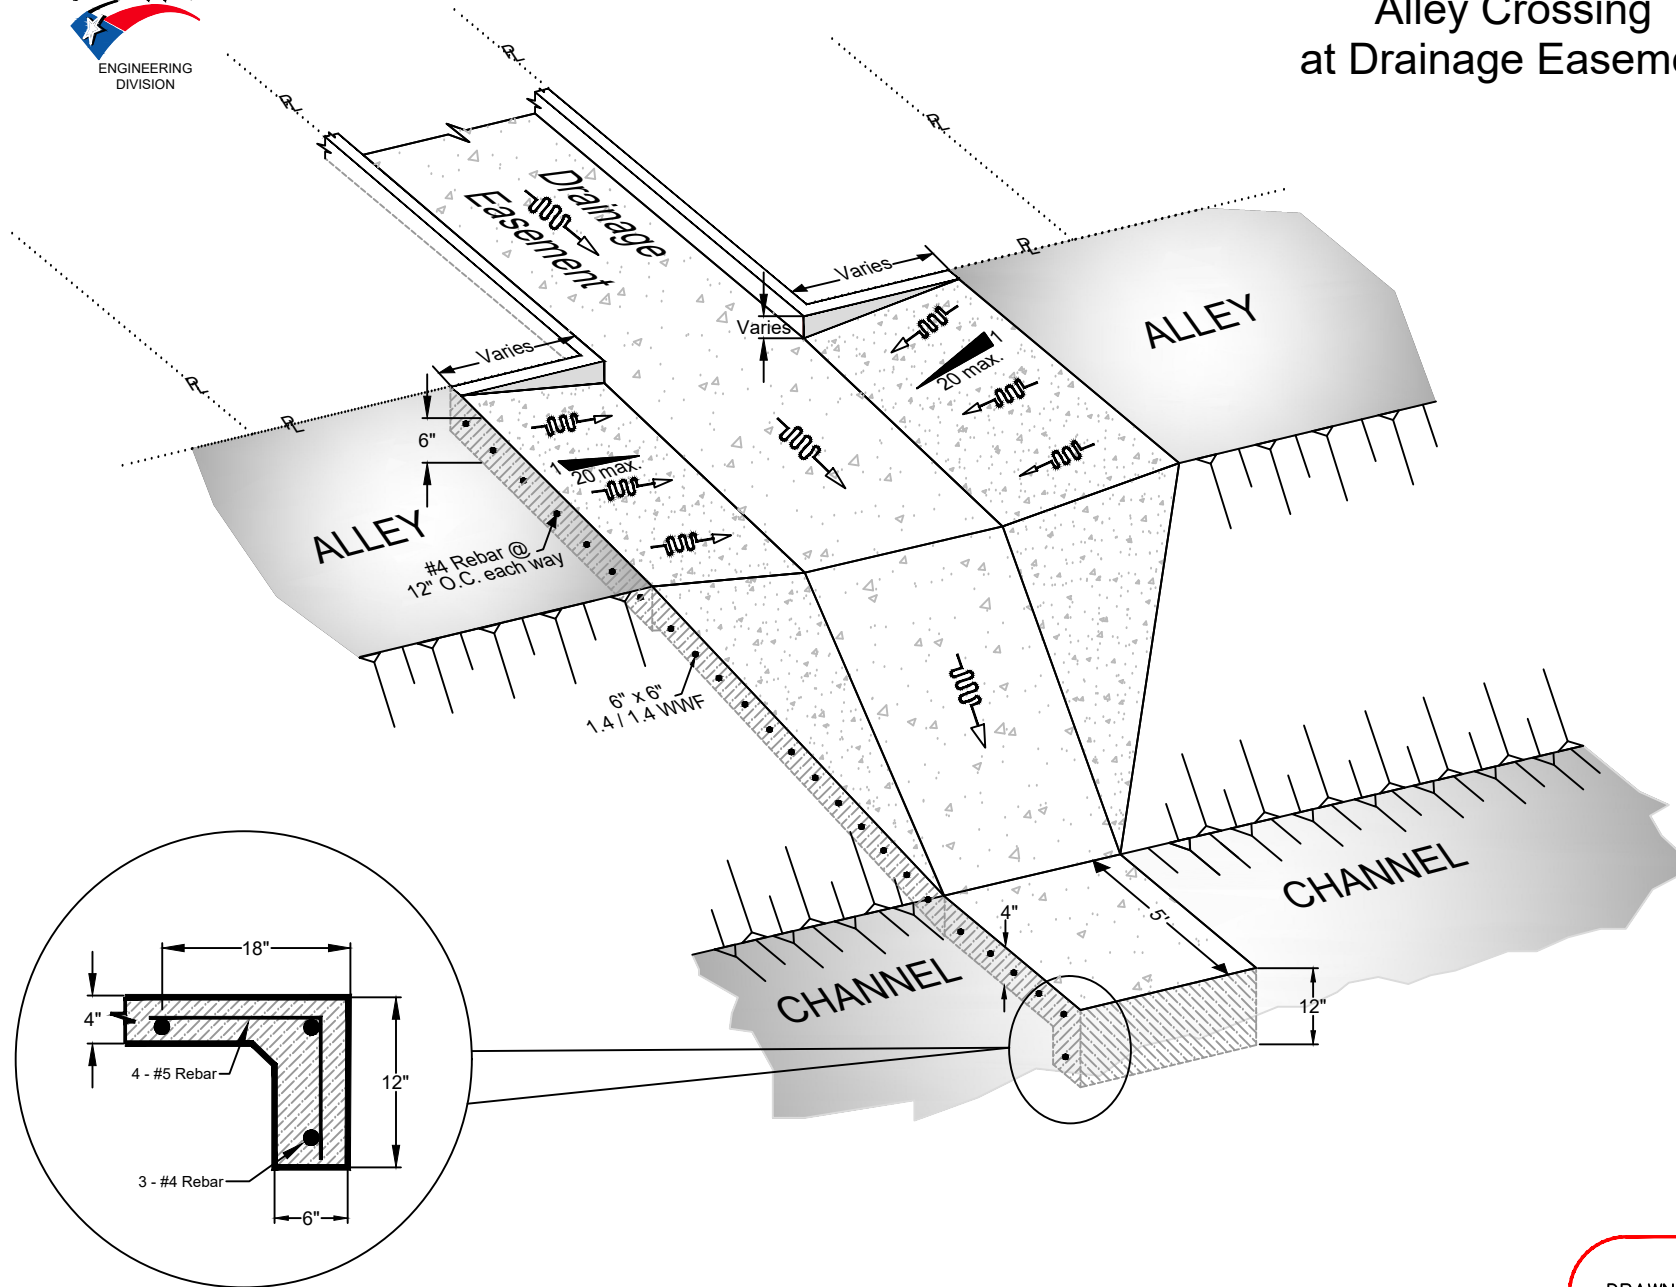

DRAWN BY: Liz A  
 DATE: Oct. 7, 2014  
 SCALE: N.T.S.